

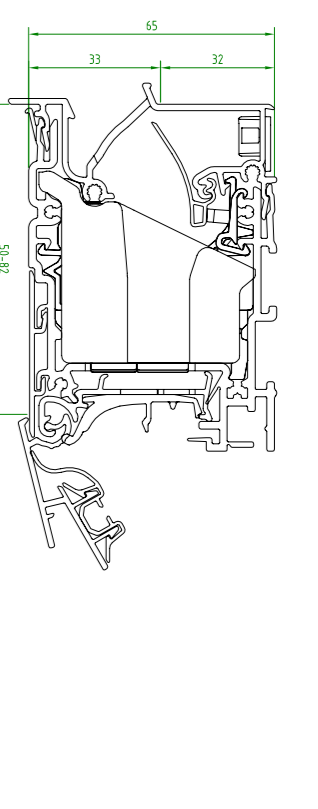
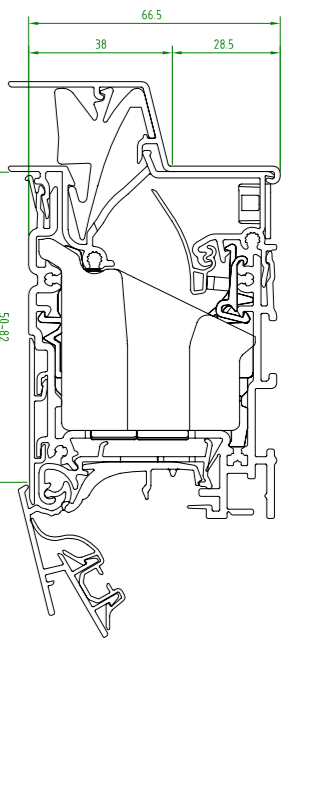
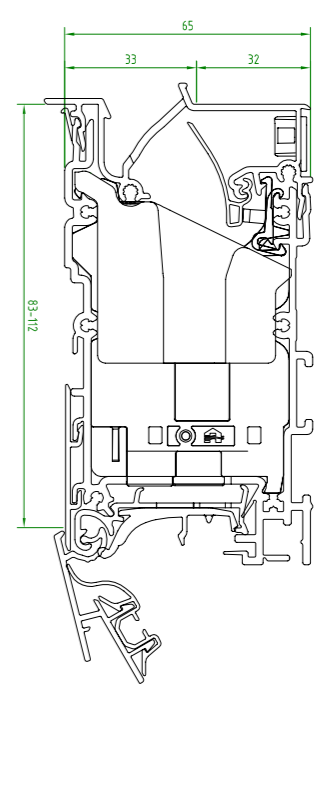
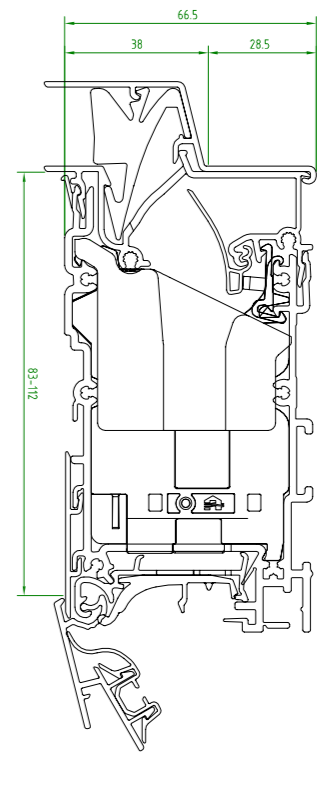
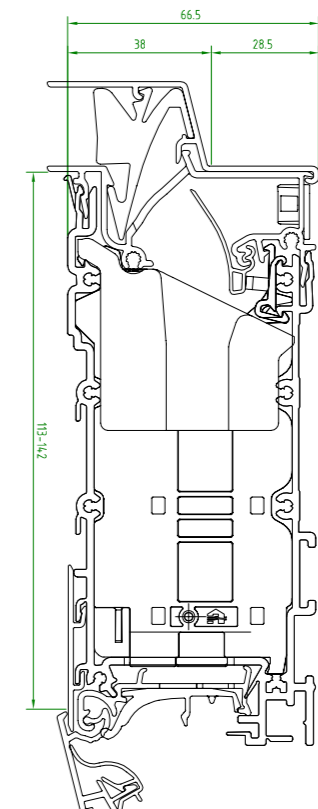
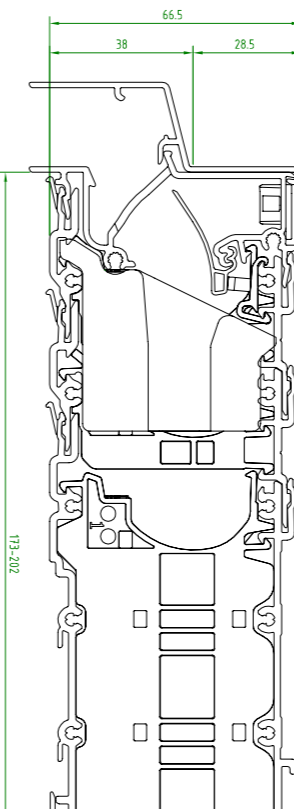


	IVV AIR Light	Design Buitenkap
RAAM 50-82		
RAAM 83-112		
RAAM 113-142		
RAAM 143-172		
RAAM 173-202		

PVC

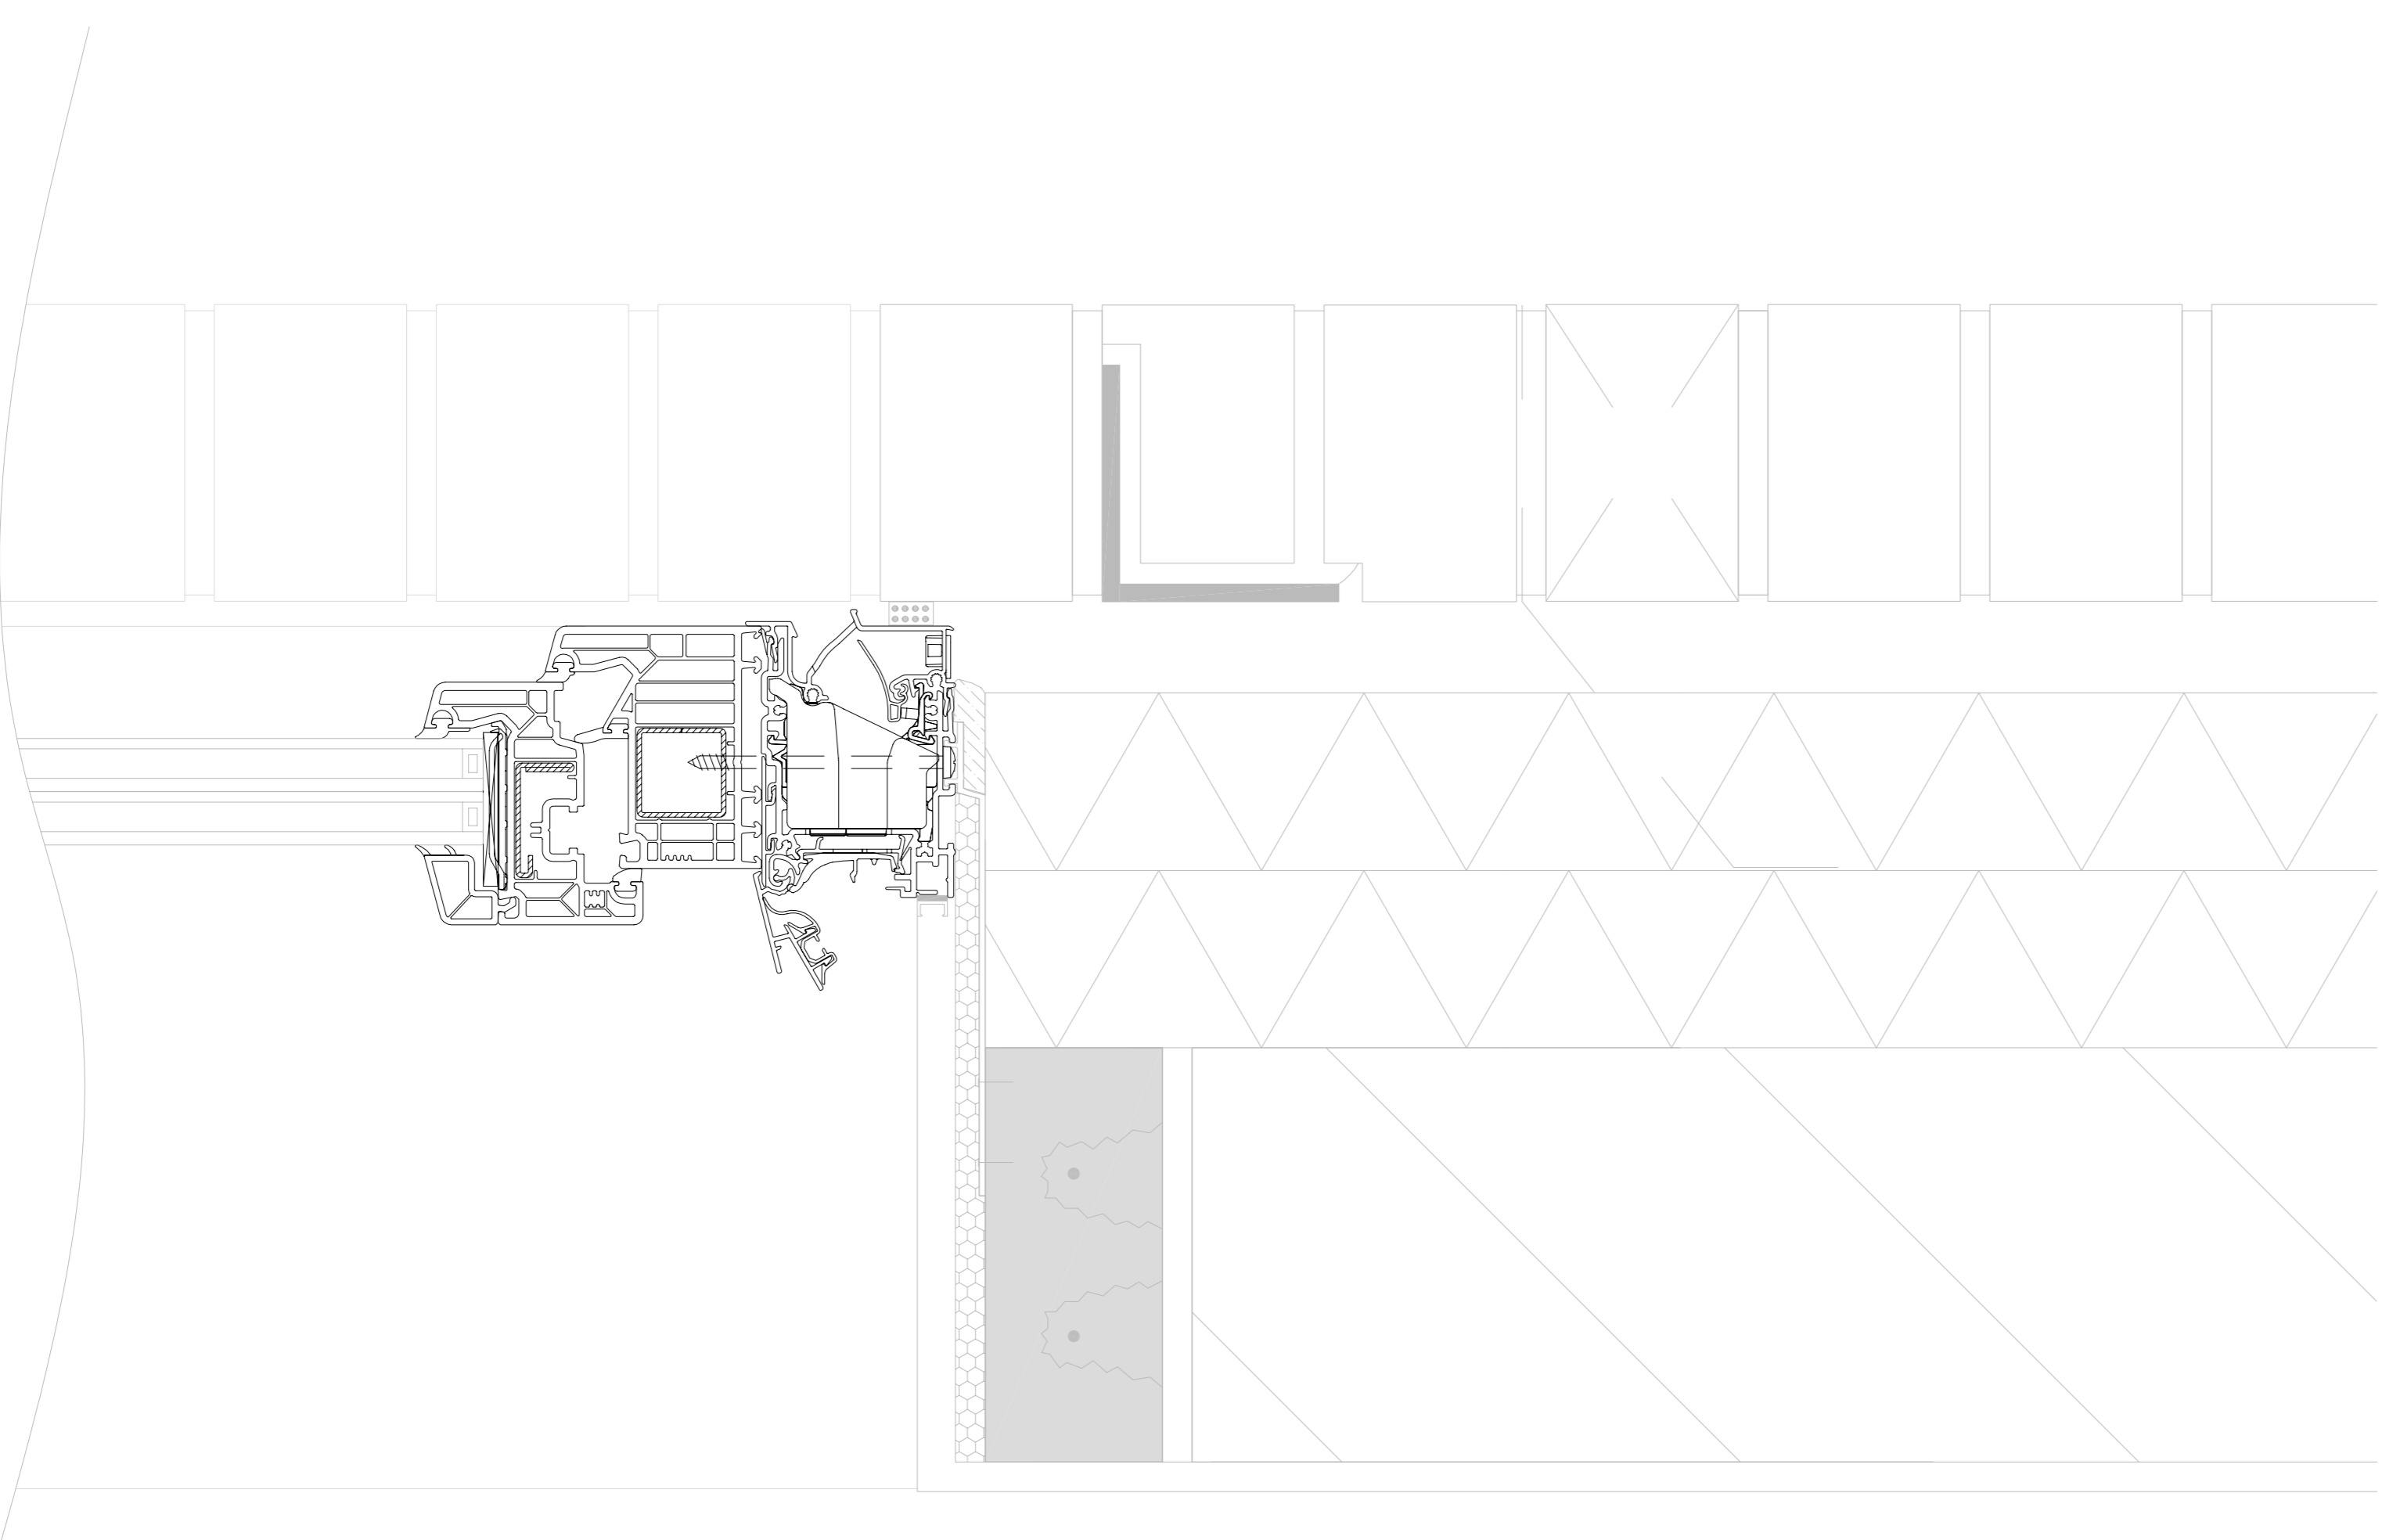

Alu

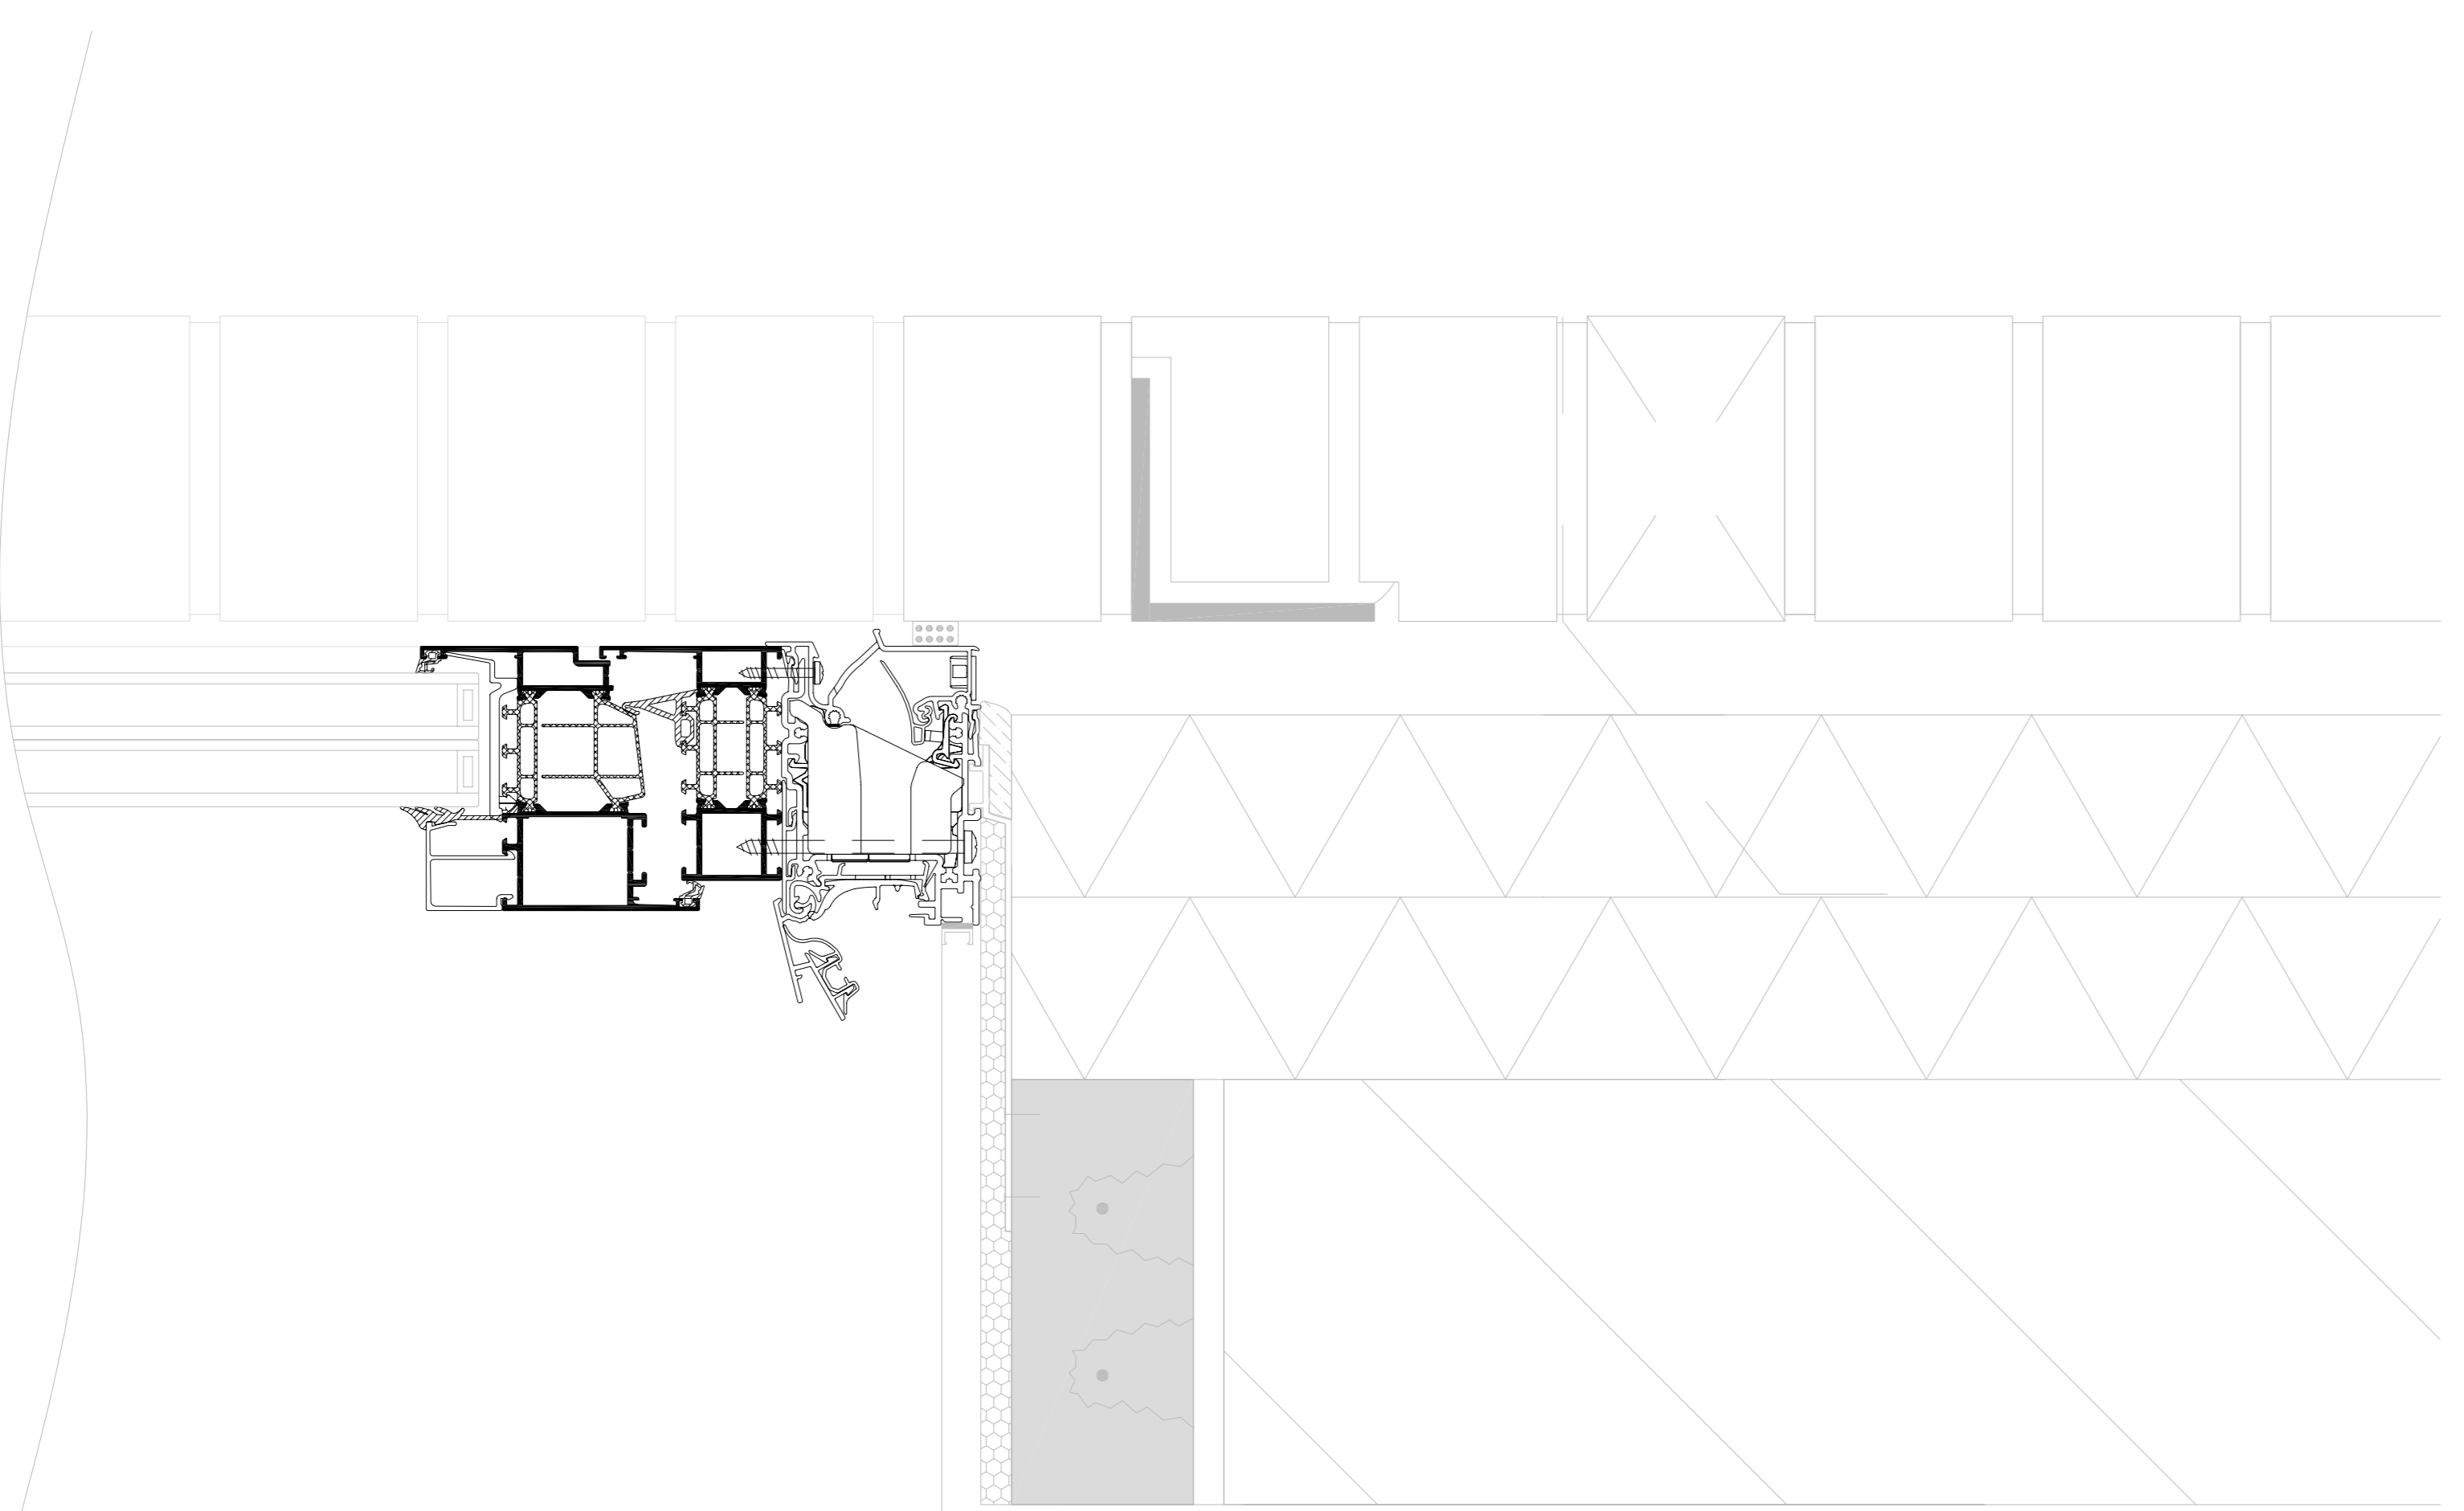

Hout

